

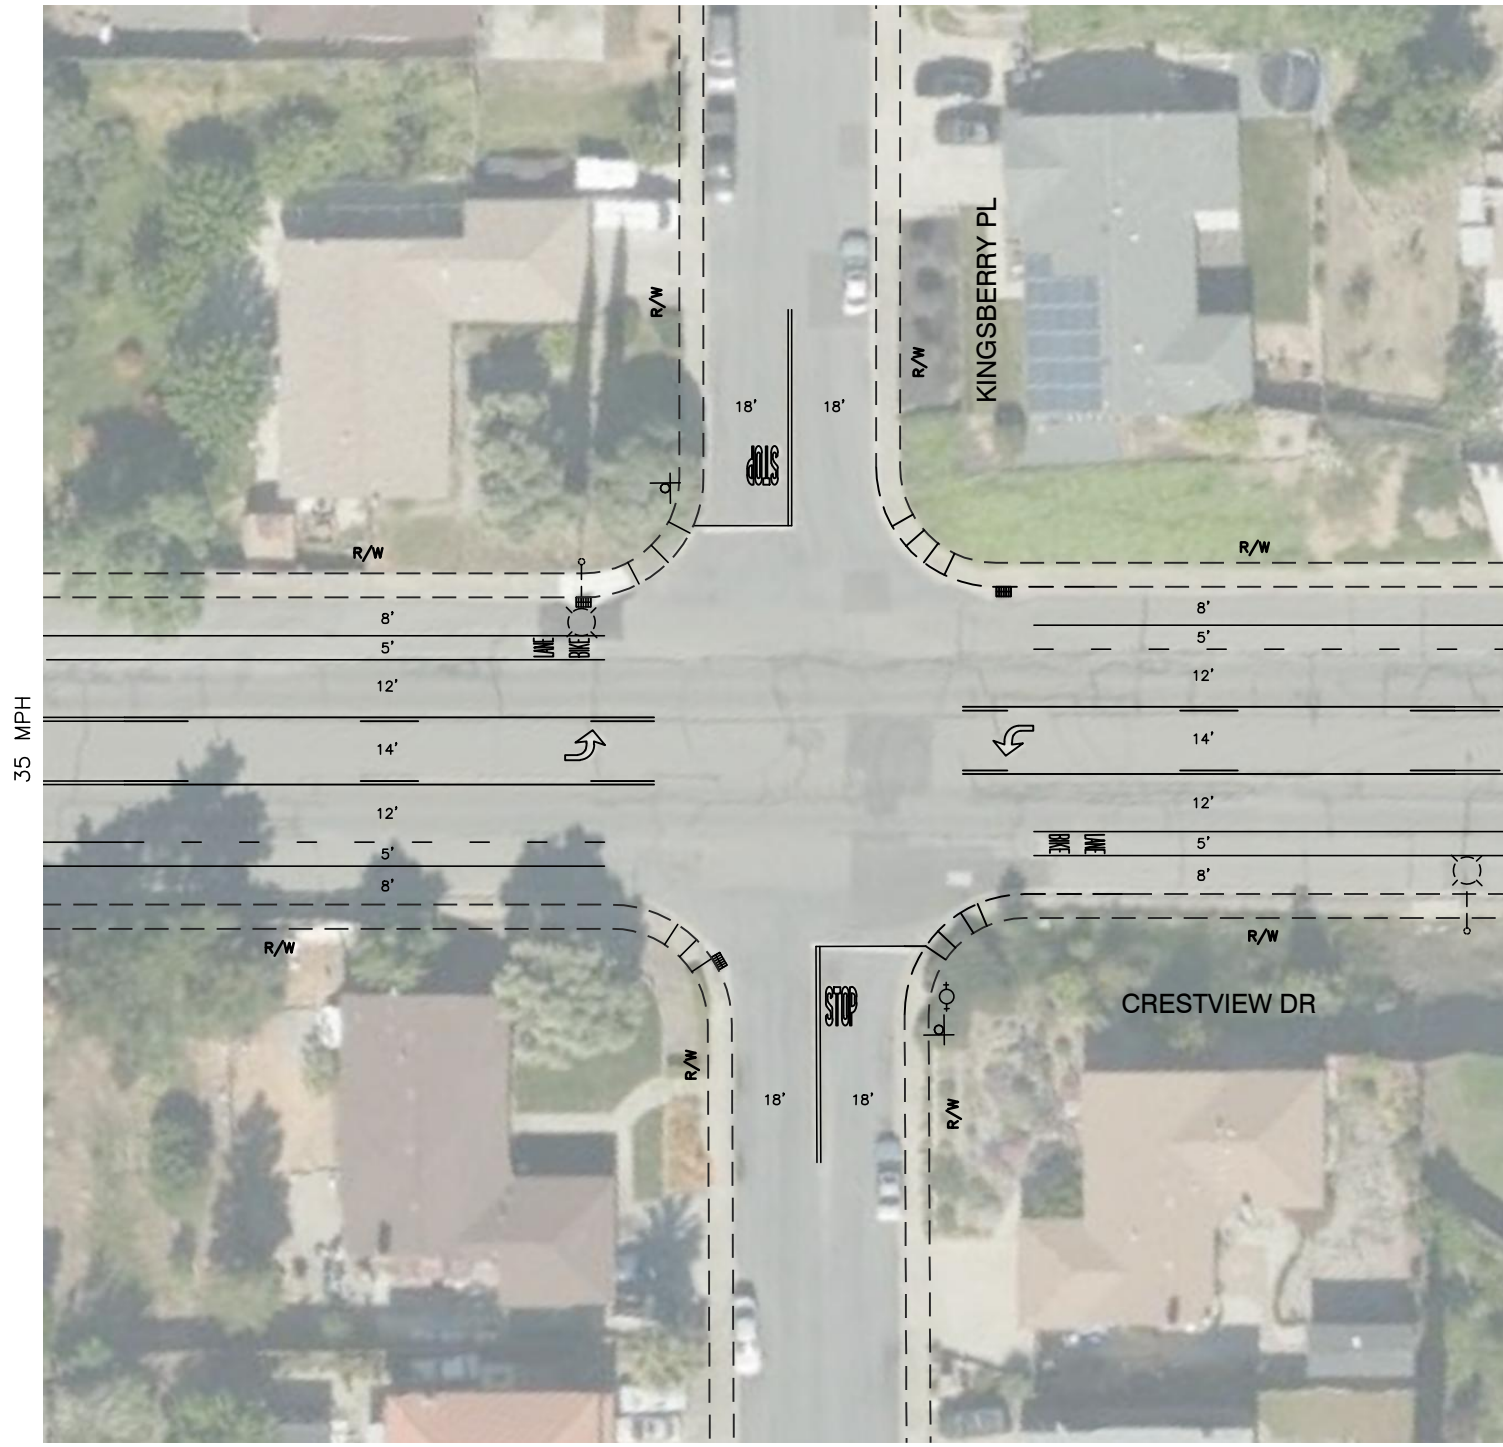


Typical Project Plan: Crestview Drive and Kingsberry Place

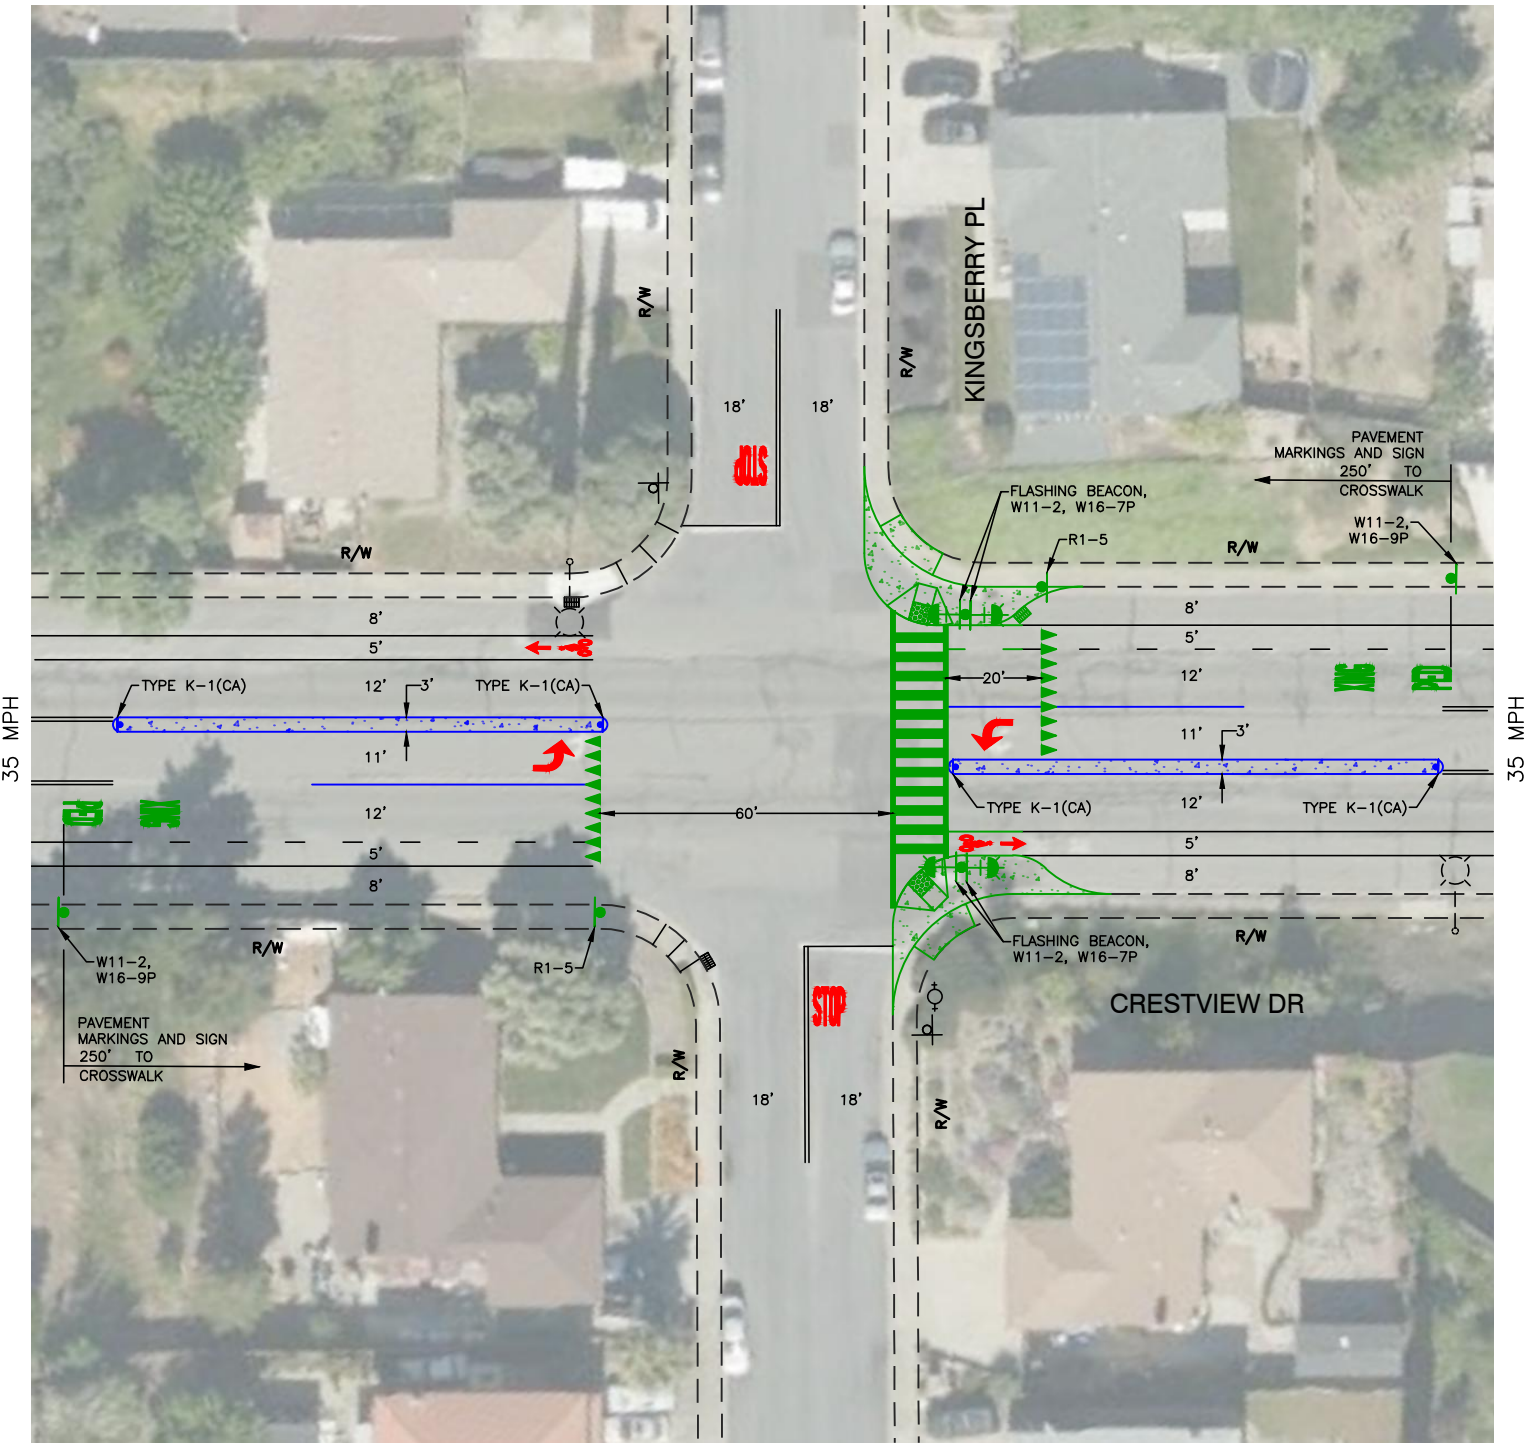

EXISTING CONDITIONS

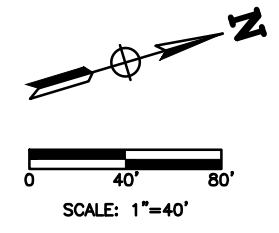

PROPOSED CONDITIONS

- LEGEND:**
- COUNTERMEASURE NS07 IMPROVEMENTS
 - COUNTERMEASURE NS14 IMPROVEMENTS
 - COUNTERMEASURE NS21PB IMPROVEMENTS

